




Hoyme Residence Hall

St.Olaf Residence Life Office


Drawn: 1-2-15 Last Revision: 1-2-15


Hoyme Hall
1 of 5

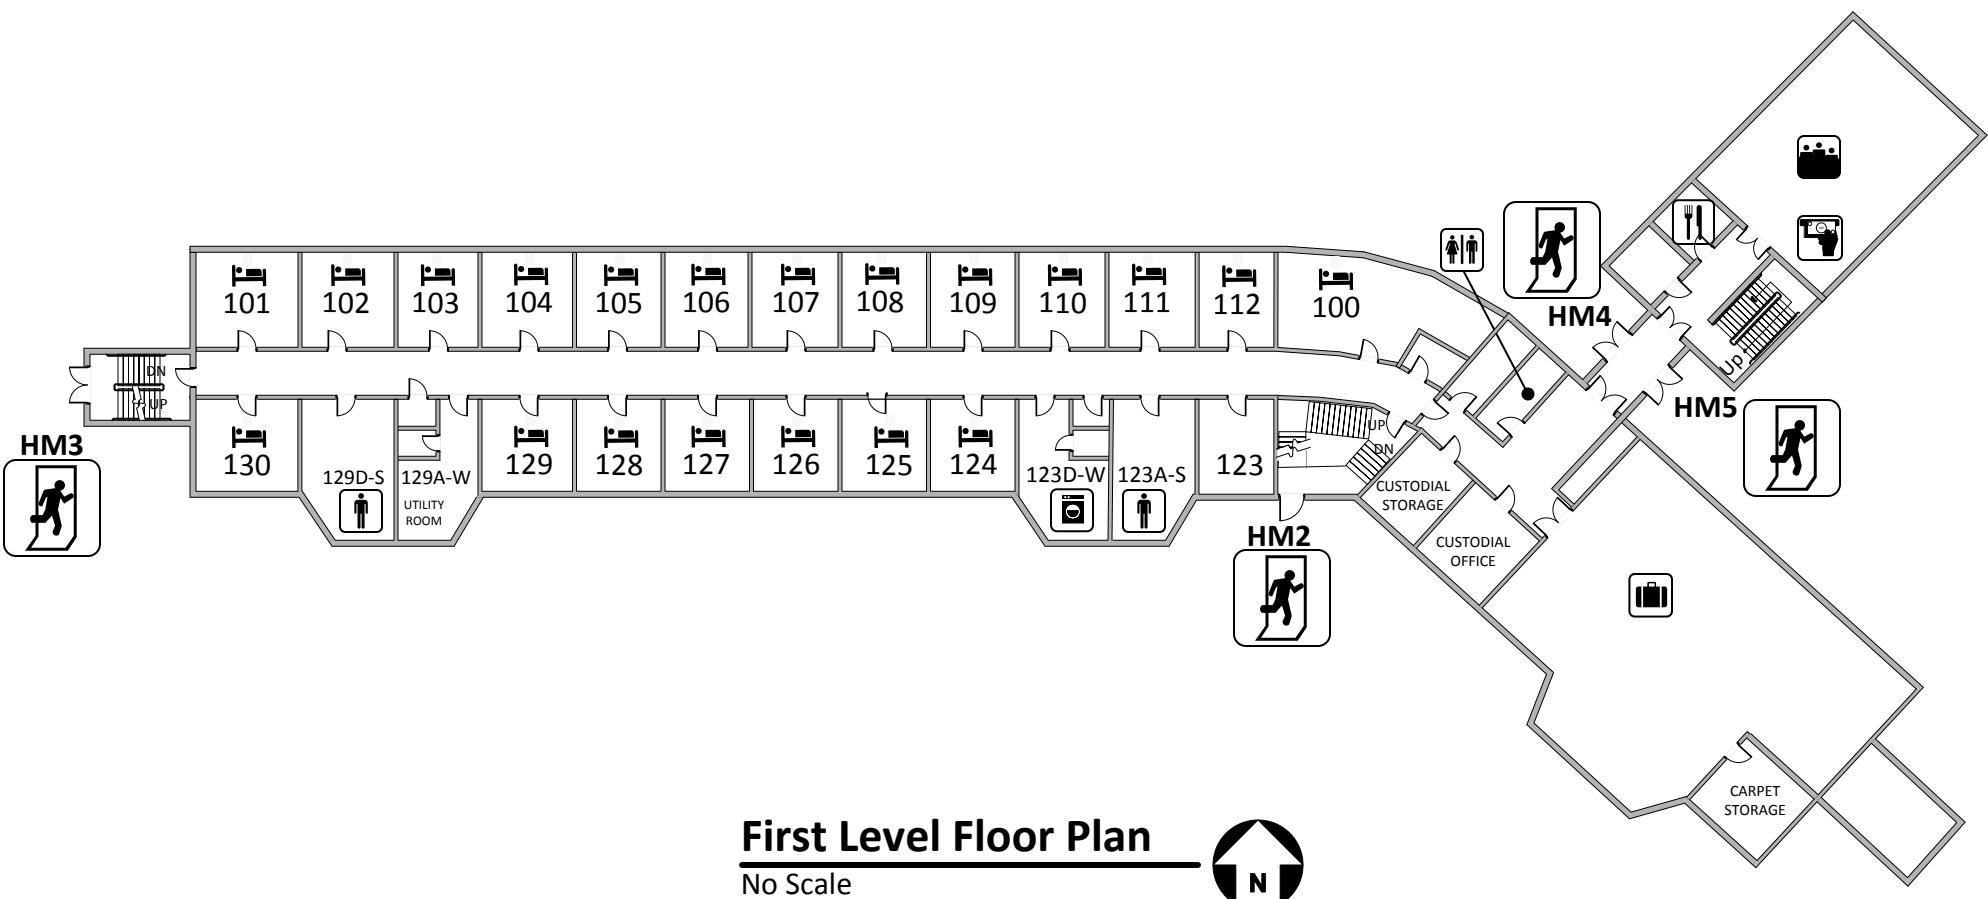

Hoyme Residence Hall
St.Olaf Residence Life Office
Drawn: 1-2-15 Last Revision: 1-2-15

Hoyme Hall
2 of 5

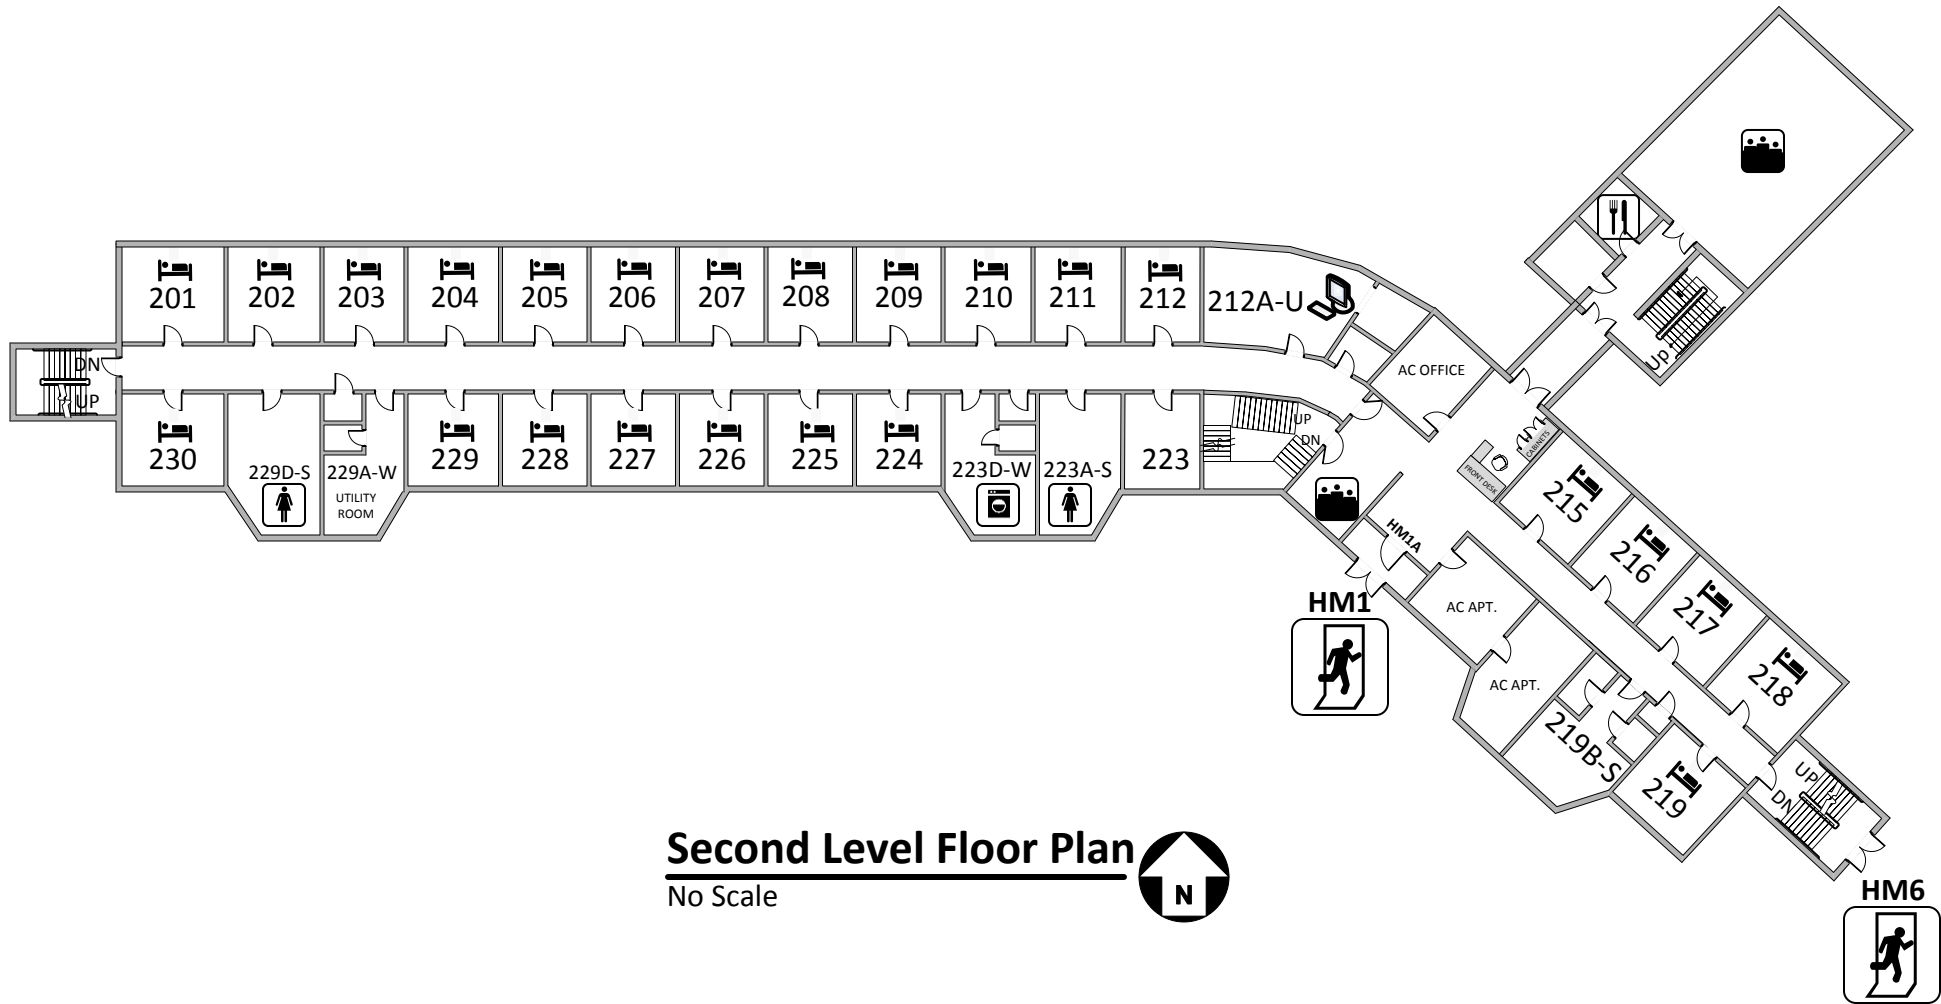

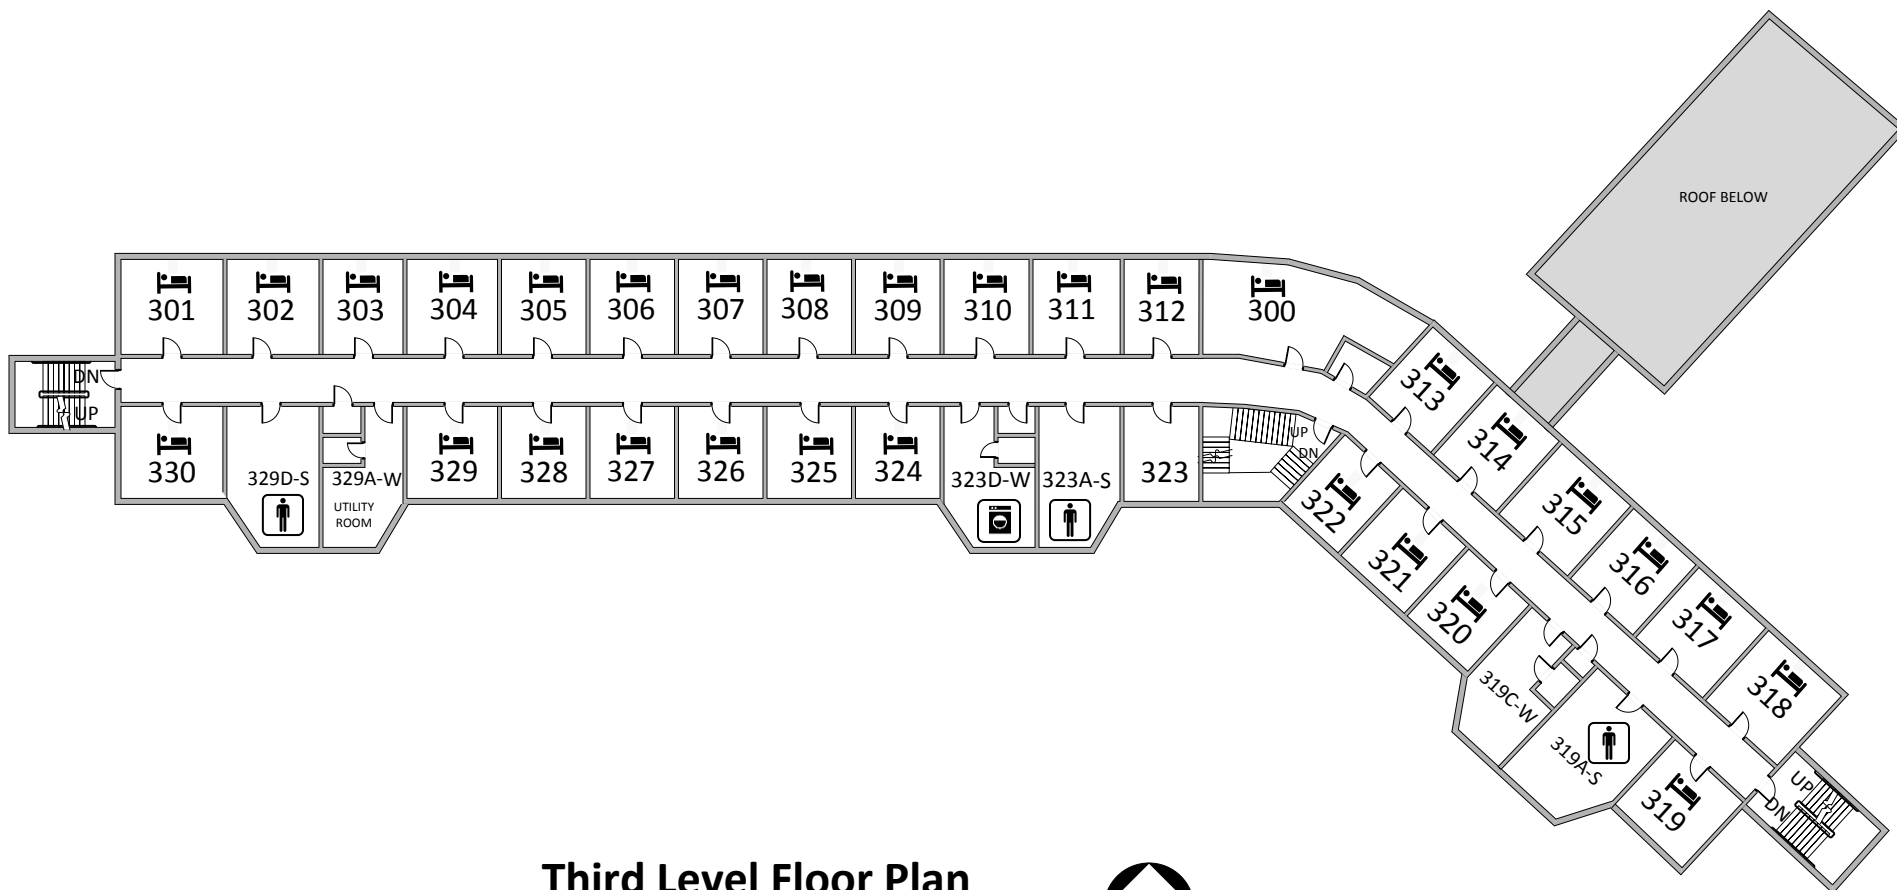

Third Level Floor Plan

No Scale




Hoyme Residence Hall

St.Olaf Residence Life Office

Drawn: 1-2-15 Last Revision: 1-2-15

Hoyme Hall
4 of 5

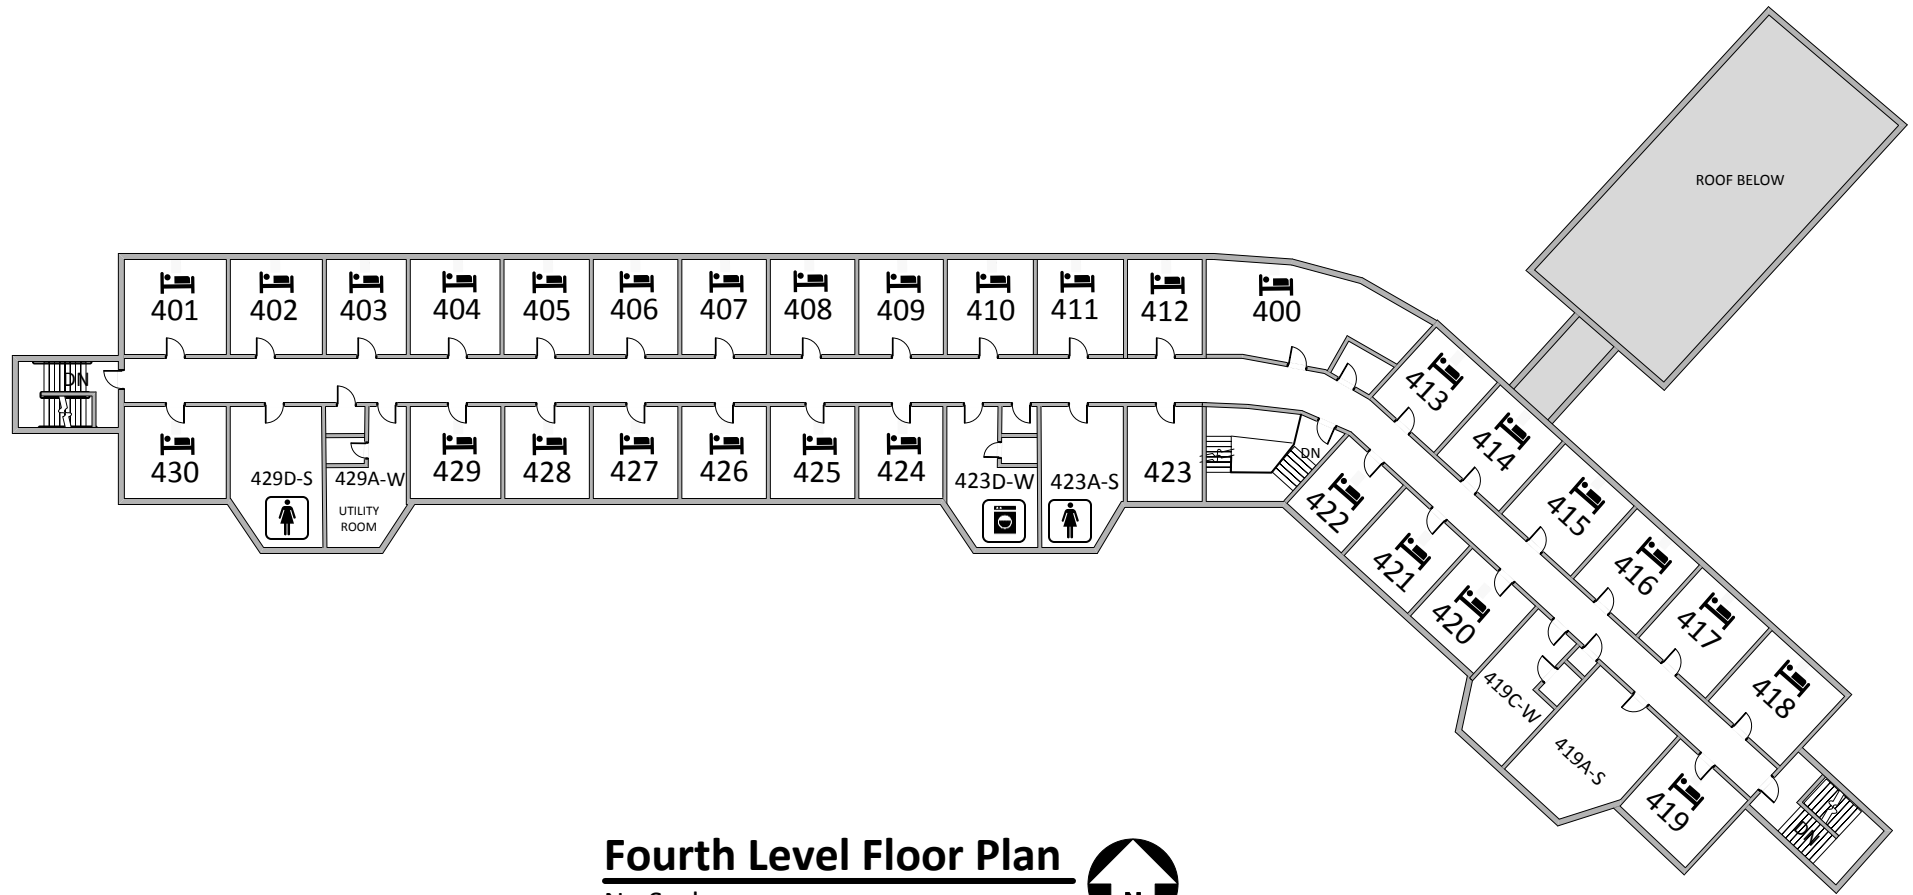

Fourth Level Floor Plan

No Scale



Hoyme Residence Hall

St.Olaf Residence Life Office

Drawn: 1-2-15 Last Revision: 1-2-15

Hoyme Hall
5 of 5